


Sample Building Elevation

Building Elevations show the Exterior of each side of the Building.
Each Elevation is identified by the direction it is facing.

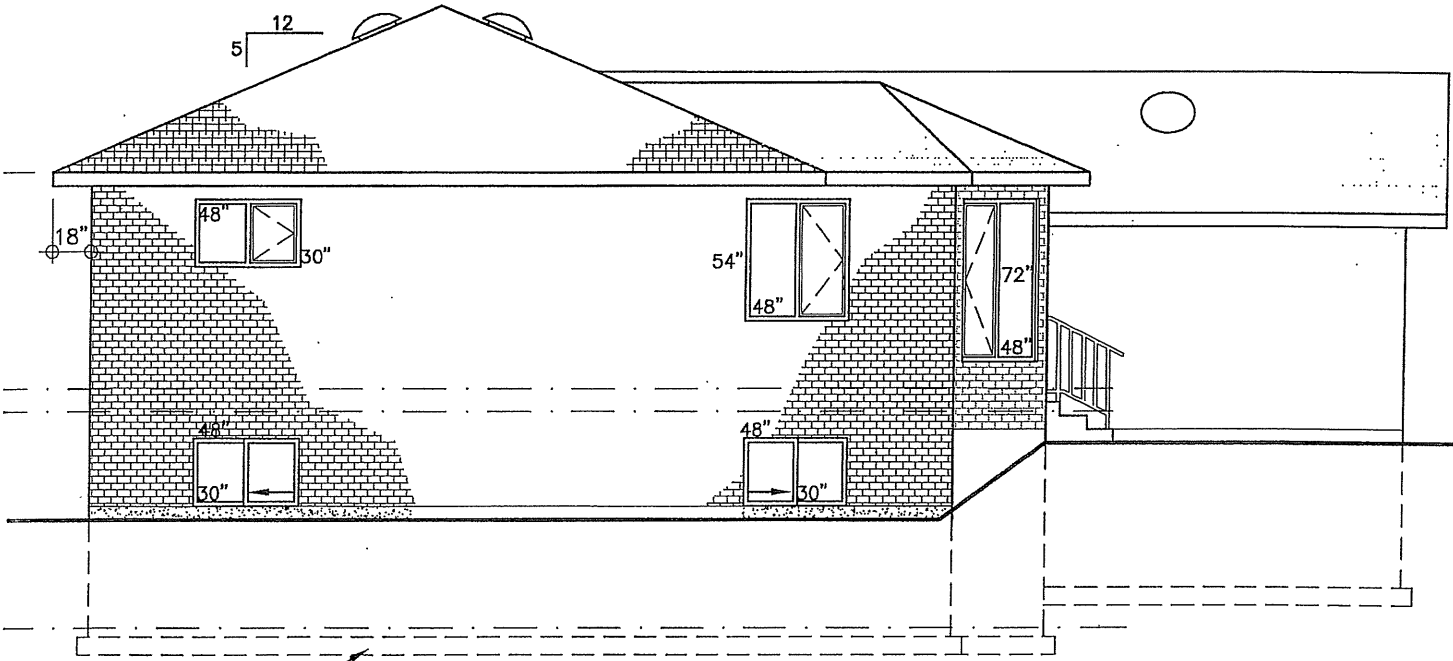


Broken line denotes
Conc. Blk Foundation
Wall and Poured Footing

EAST ELEVATION

Scale: 1/4" = 1'-0"

SAMPLE ONLY

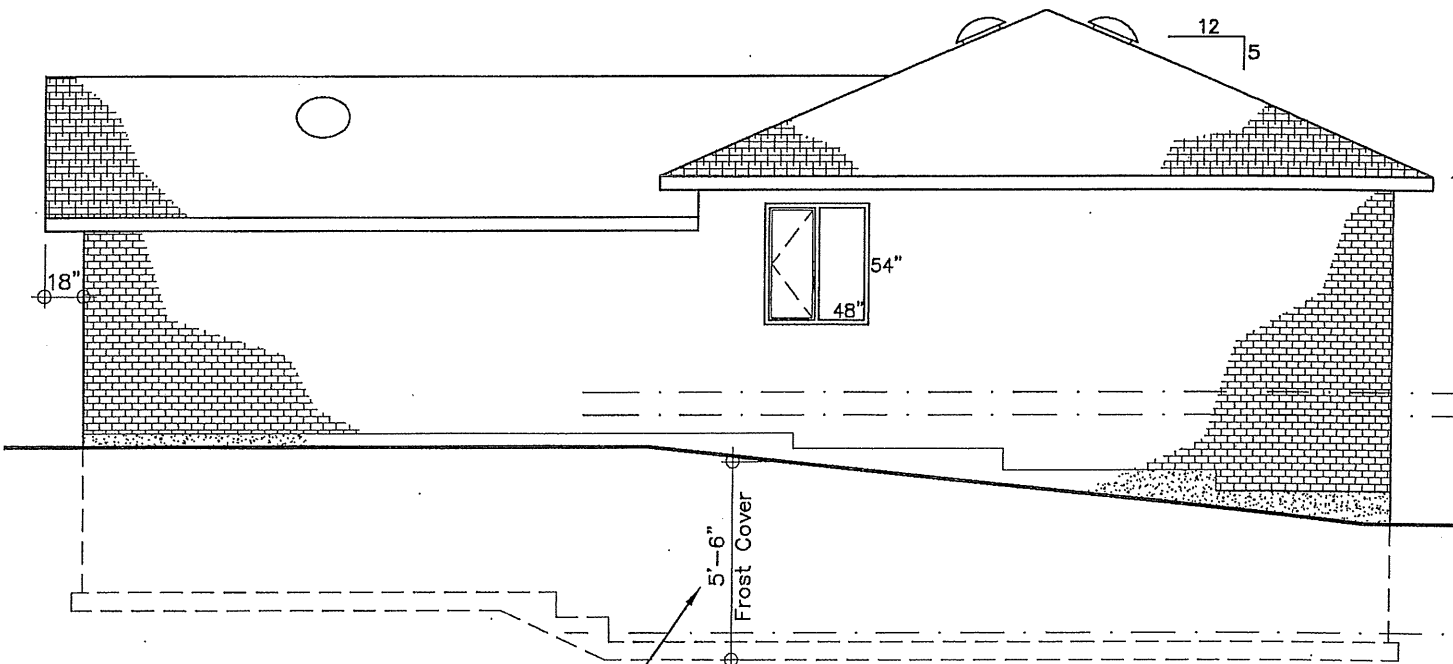


Site Specific Frost
Protection per Soils
Report in Specific
Subdivision.

WEST ELEVATION

Scale: 1/4" = 1'-0"

Sample Building Elevation

Building Elevations show the Exterior of each side of the Building.
Each Elevation is identified by the direction it is facing.

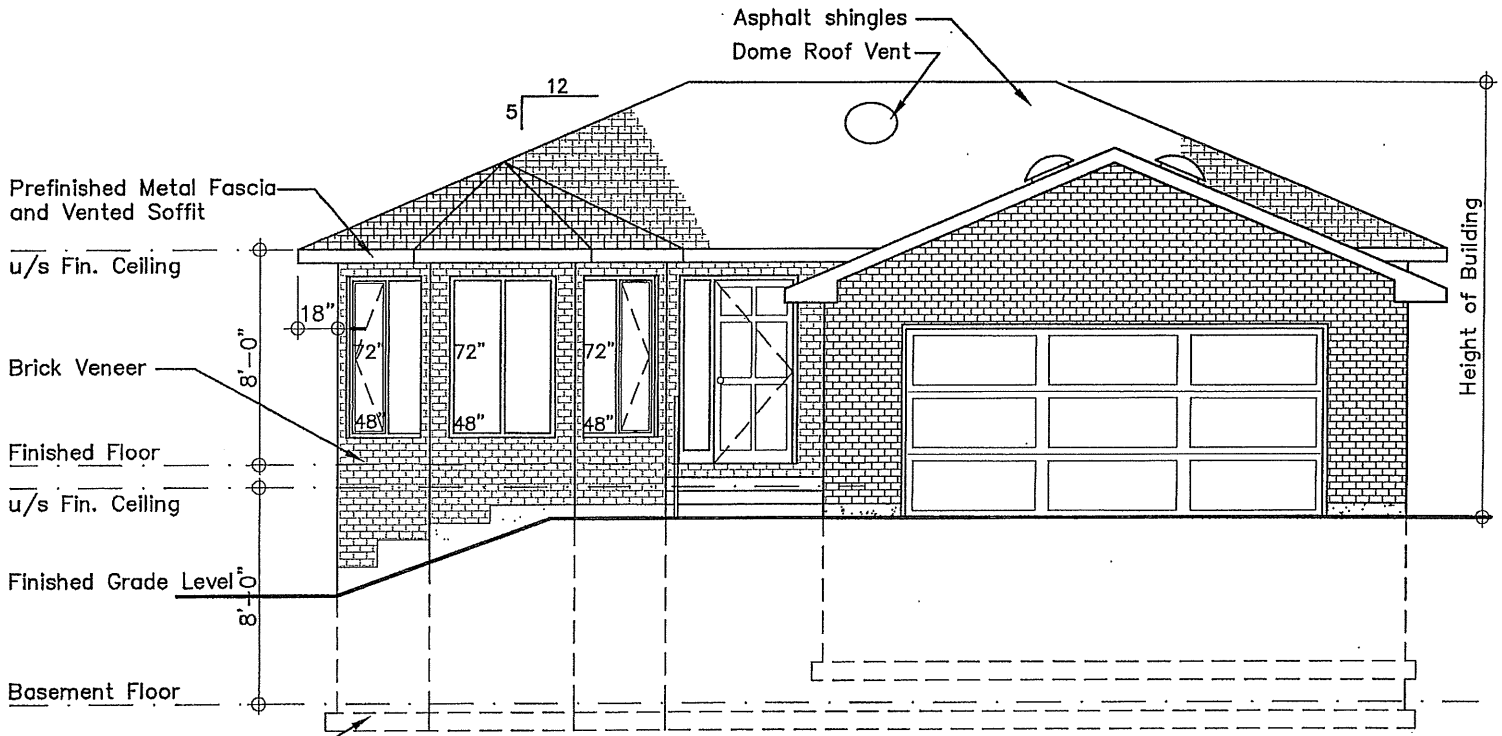


Broken line denotes
Conc. Blk Foundation
Wall and Poured Footing

NORTH ELEVATION

Scale: 1/4" = 1'-0"

SAMPLE ONLY

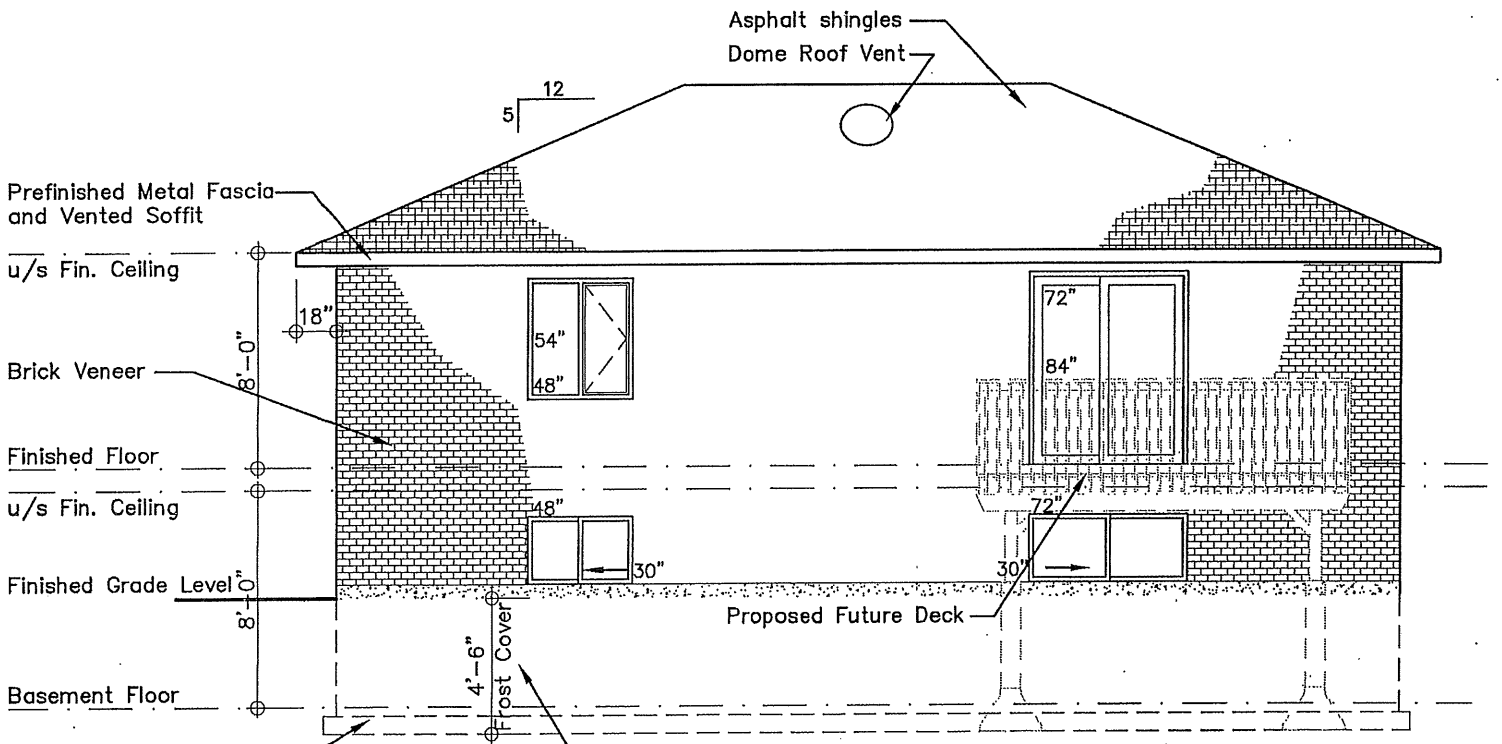

Broken line denotes
Conc. Blk Foundation
Wall and Poured Footing

Site Specific Frost
Protection per Soils
Report in Specific
Subdivision.

SOUTH ELEVATION

Scale: 1/4" = 1'-0"