


SITE PLAN EXAMPLE

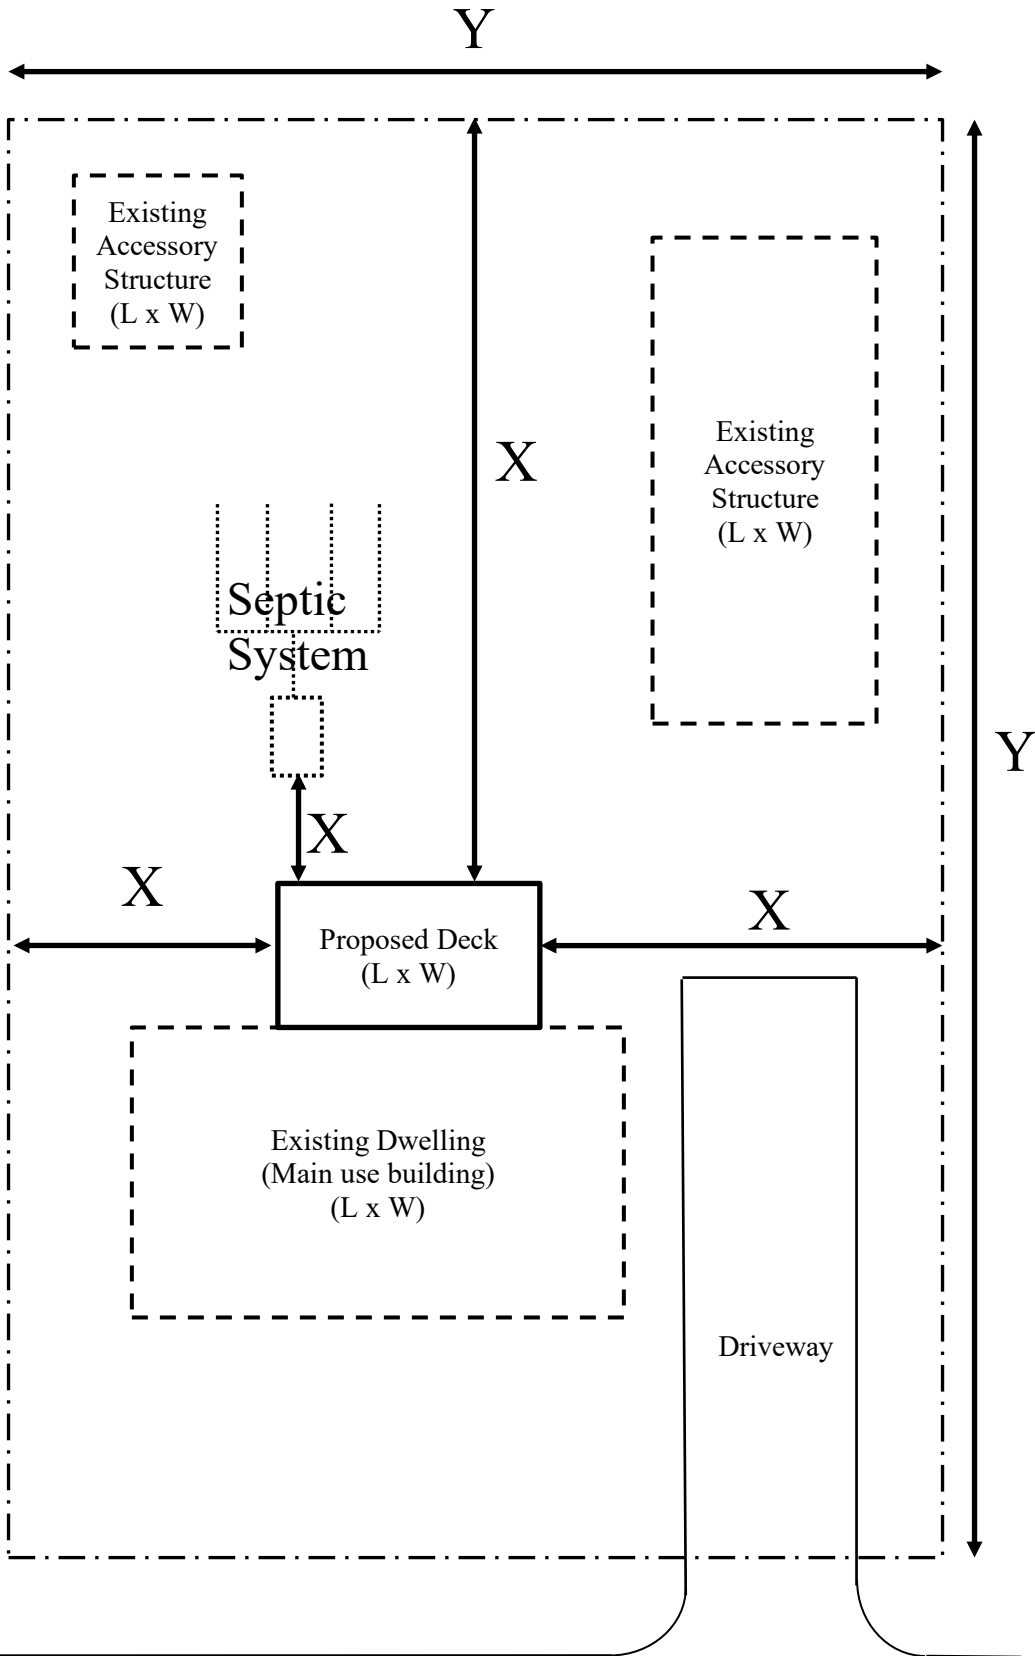

X = Distance to the property lines/structure from the proposed deck

Y = Property Dimensions

L x W = Length and Width of Structure

NOTES:

- All existing accessory structures must be shown, along with their dimensions.
- Hydro service must be indicated and whether if there above or below grade wires.
- Septic system location must be indicated and the distance to the tank and/or distribution lines. Contact the Public Health Sudbury and District Office for information on septic system inquiries.
- Indicate any easements and/or Right of Ways
- Adjust site plan to reflect the site-specific conditions (property dimensions, structure locations, driveway location, etc.)

Denotes Property Lines